


Sketch of:

WILLISTON MILE

in Section 12, Township 13 South, Range 17 East, Levy County, Florida.

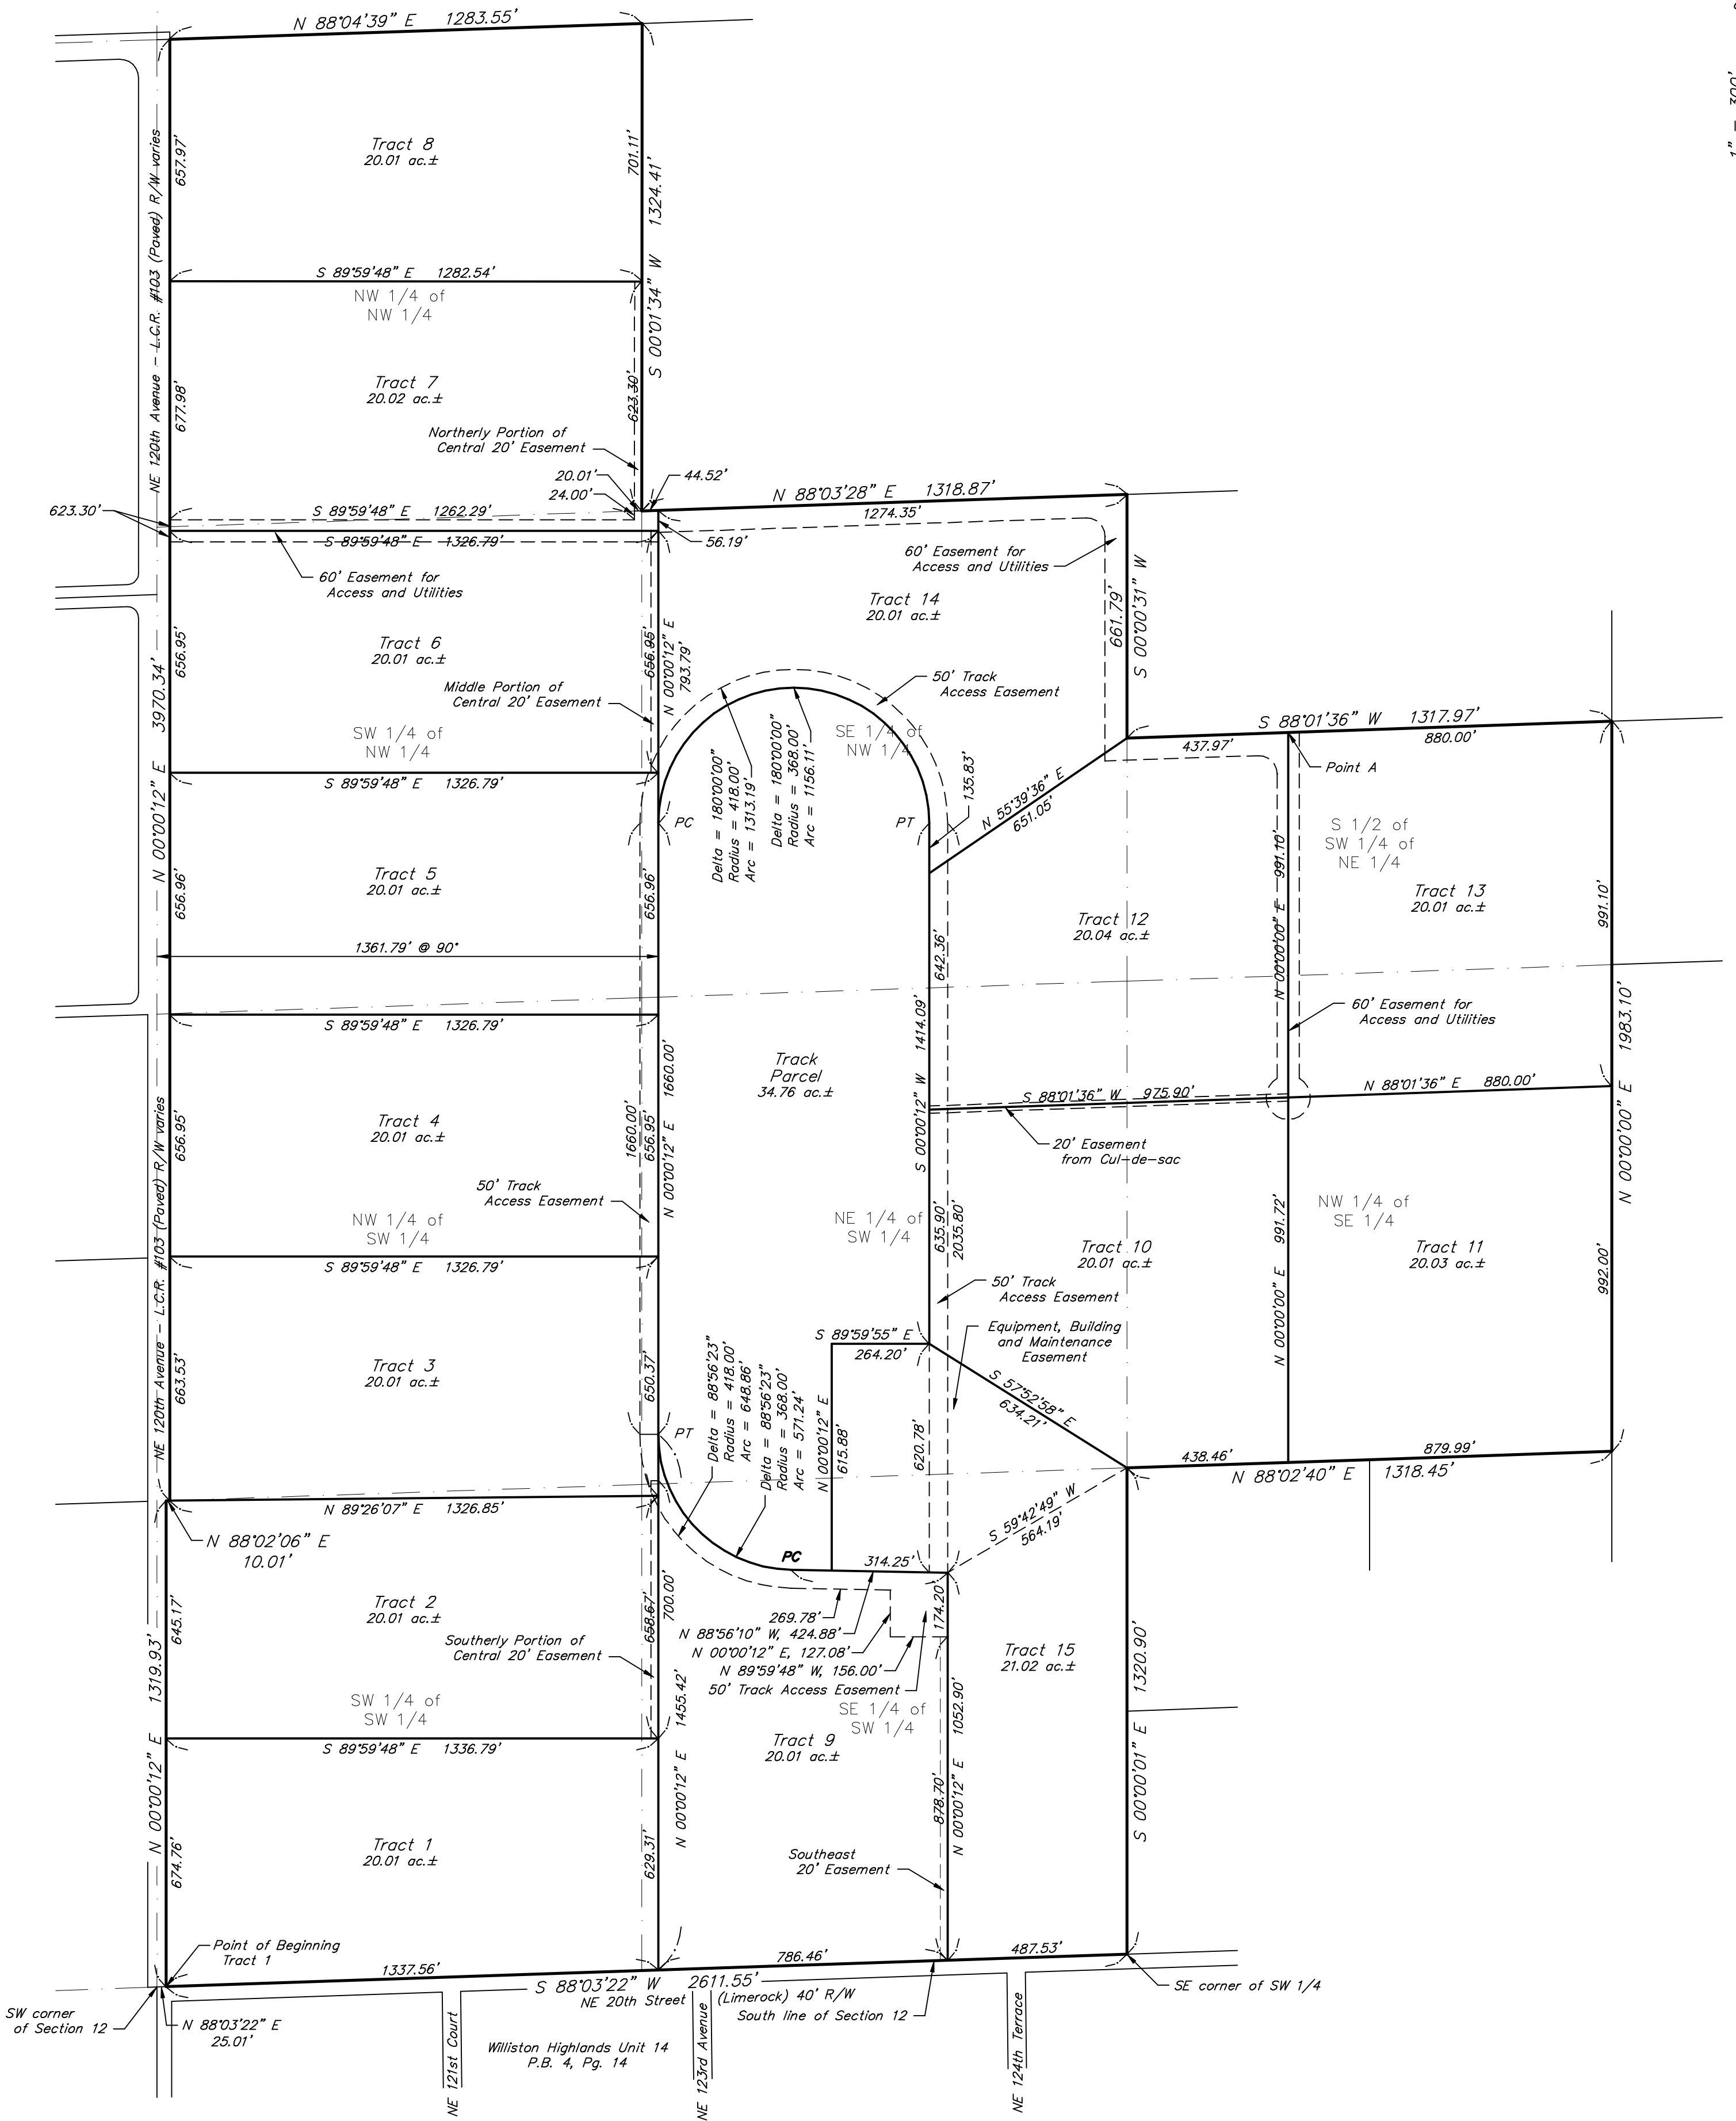

Sketch Notes:

- 1) Not valid without the signature and the original raised seal of a Florida licensed surveyor and mapper.
- 2) Some of the description information for easements may have been omitted.

Daniel M. Croft Land Surveying Inc.
 146 Masonic Street; P.O. Box 461
 Bronson, Florida 32621 (352) 486-2055
 Licensed Business No. 7517

FIELD DATE: N/A			
DWG. DATE: .			
FIELD BOOK(S): N/A	DATE	REVISION	

PRELIMINARY 9 NOV 2007

Daniel M. Croft, P.L.S. 2001
 for Daniel M. Croft Land Surveying Inc. C05-543-WM